



RERA CARPET AREA (WING B)								
FLAT NO	UNIT AREA	SITOUT	WASH AREA	BALCONY	TOTAL CARPET SQM	TOTAL CARPET SQFT	SALABLE AREA SQ M	SALABLE AREA SQ FT
601	86.52	0.00	2.97	4.06	93.55	1006.97	126.29	1359.41
602	78.43	7.54	2.11	0.00	88.08	948.09	118.91	1279.93

RERA CARPET AREA (WING A)								
FLAT NO	UNIT AREA	SITOUT	WASH AREA	BALCONY	TOTAL CARPET SQM	TOTAL CARPET SQFT	SALABLE AREA SQ M	SALABLE AREA SQ FT
601	78.43	7.54	2.11	0.00	88.08	948.09	118.91	1279.93
602	86.52	0.00	2.97	4.06	93.55	1006.97	126.29	1359.41

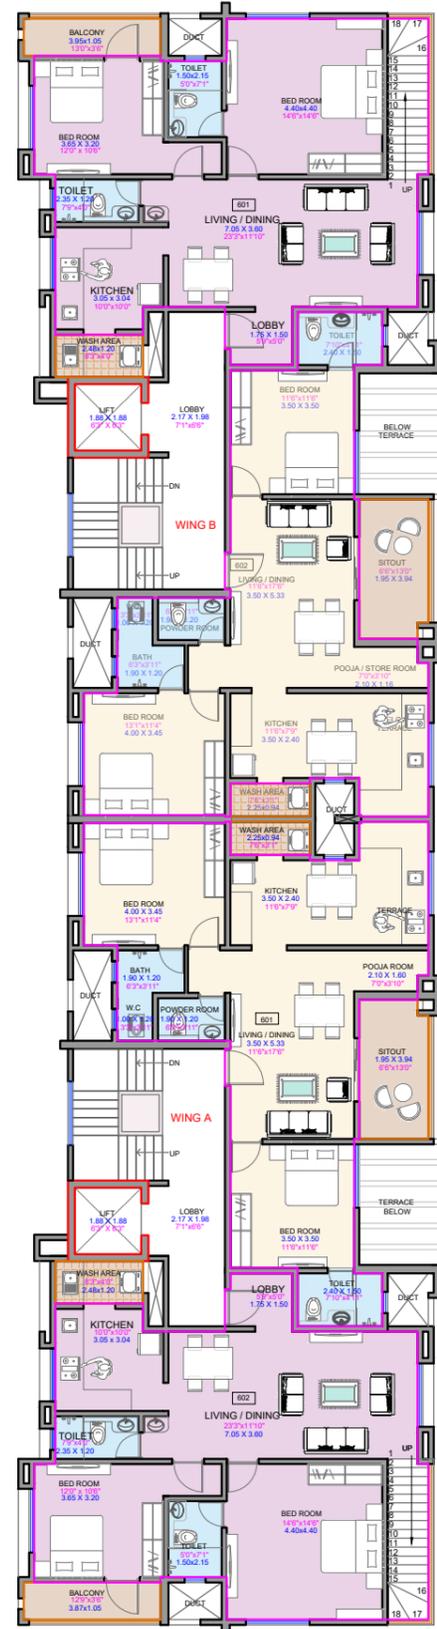

SIXTH FLOOR PLAN
SCALE :1:200

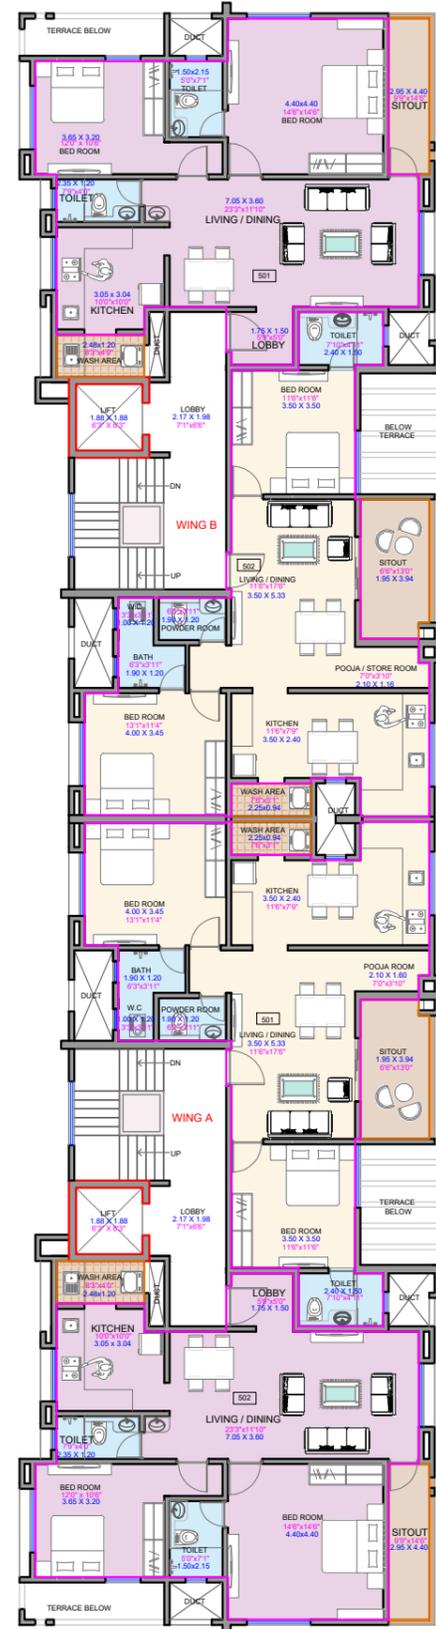

FIFTH FLOOR PLAN
SCALE :1:200

RERA CARPET AREA (WING B)							
FLAT NO	UNIT AREA	SITOUT	WASH AREA	TOTAL CARPET SQM	TOTAL CARPET SQFT	SALABLE AREA SQ M	SALABLE AREA SQ FT
501	80.93	5.06	2.97	88.96	957.61	120.10	1292.77
502	78.43	7.54	2.11	88.08	948.09	118.91	1279.93

RERA CARPET AREA (WING A)							
FLAT NO	UNIT AREA	SITOUT	WASH AREA	TOTAL CARPET SQM	TOTAL CARPET SQFT	SALABLE AREA SQ M	SALABLE AREA SQ FT
501	78.43	7.54	2.11	88.08	948.09	118.91	1279.93
502	80.93	5.06	2.97	88.96	957.57	120.10	1292.71

Presentation	*All dimensions shown are from unfinished to unfinished wall. *For calculation purpose refer Metric dimensions only.	Key Plan:	Legend:	Drawn by ASHUTOSH M.	Dealt by OMKAR P.	Checked by OMKAR P.	Signatory Authority	Client's sign/stamp	Drawing Title:	 ANA Avinash Rawathe Architects	Tel: 020-25653442, 02025656542 info@teamANA.in www.teamANA.in ANA 7th floor, Mantri Sterling, behind Manikchand Galleria, off SB road, Shivaji Nagar, Pune 16 CTS No. 997	 North
Client:	MR.GANESH TAPKIR			Architect's Job No.	Alt. No.	Scale						
Site Address:	S No. 52/2/1/1/2 BANER,PUNE			Client's Job No.	Date	Sheet No.						
				1623	04.11.2023							